


FIRST FLOOR PLAN

1/4"=1'-0"

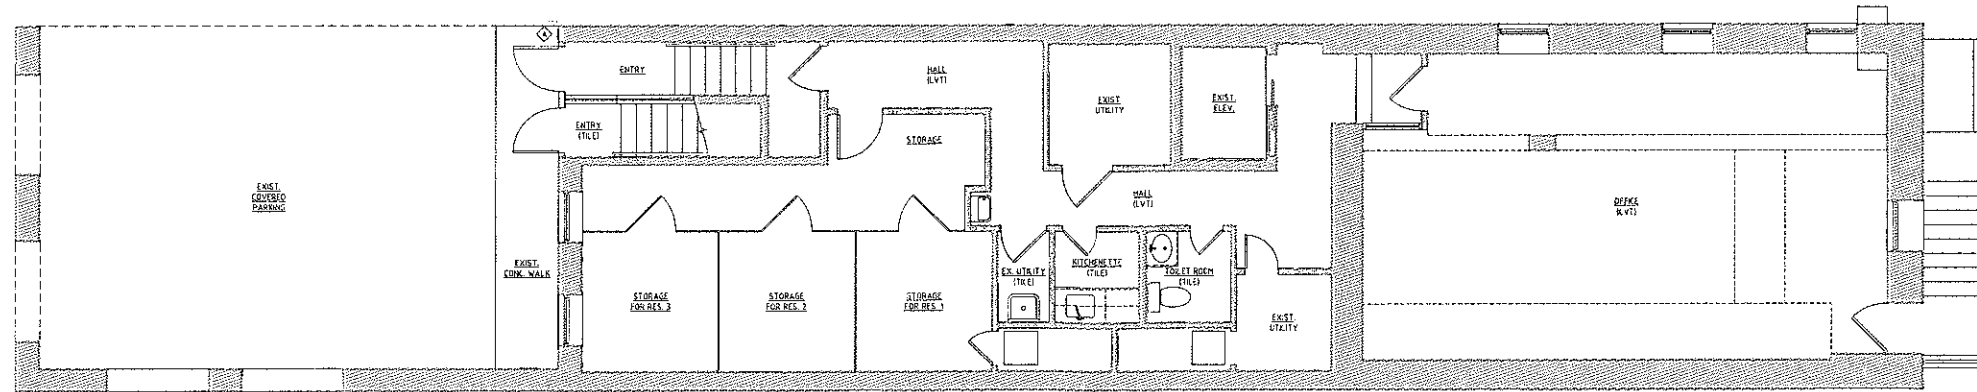


BASEMENT PLAN

1/4"=1'-0"

GENERAL NOTE:
 THESE DOCUMENTS FOR GRAPHIC
 PURPOSES ONLY. CONSULTANT
 SHALL BE RESPONSIBLE FOR
 VERIFYING ALL DIMENSIONS AND
 EXISTING CONDITIONS. DIMENSIONS
 SHALL BE SHOWN ON ALL
 WORK.

Matthew V. Piotrowski
 Architect, LLC
 330 Evergreen Ave
 Warminster, PA 18974
 215.675.2099

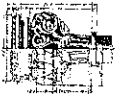


20 E. COURT
 20 E. COURT STREET
 DOYLESTOWN, PA

Date	Issue
6/18/16	FOR PERMIT


2016076

DO NOT SCALE DRAWINGS
MK1.0
 BASEMENT &
 1ST FLOOR PLANS

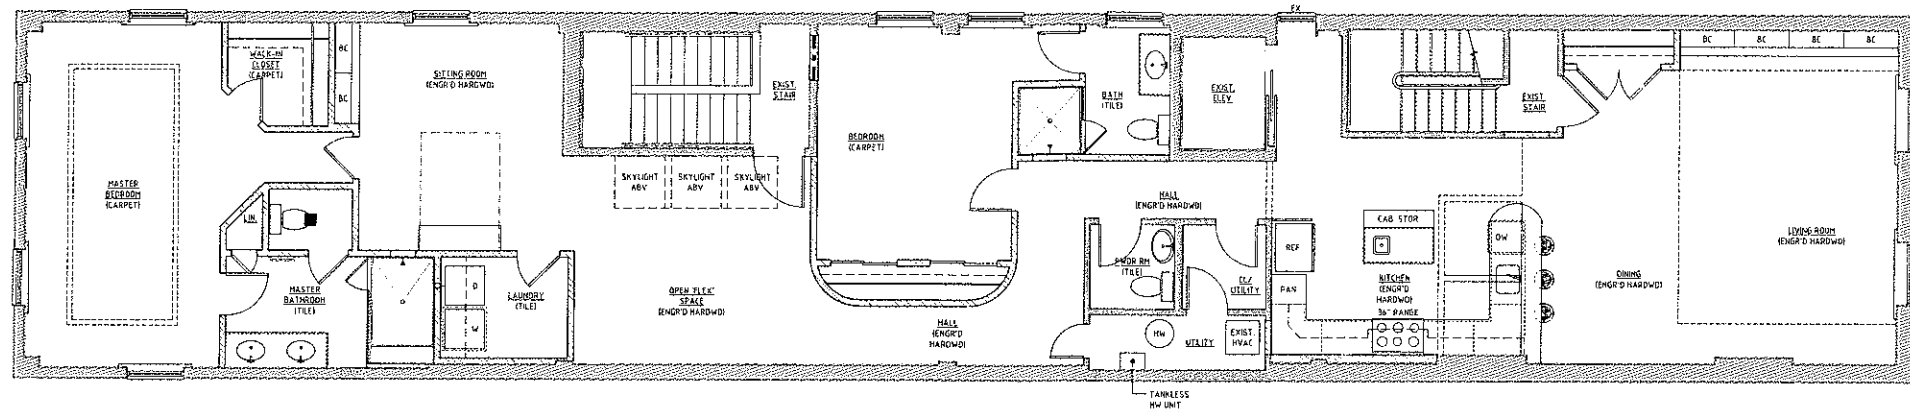

THIRD FLOOR PLAN

1/4"=1'-0"

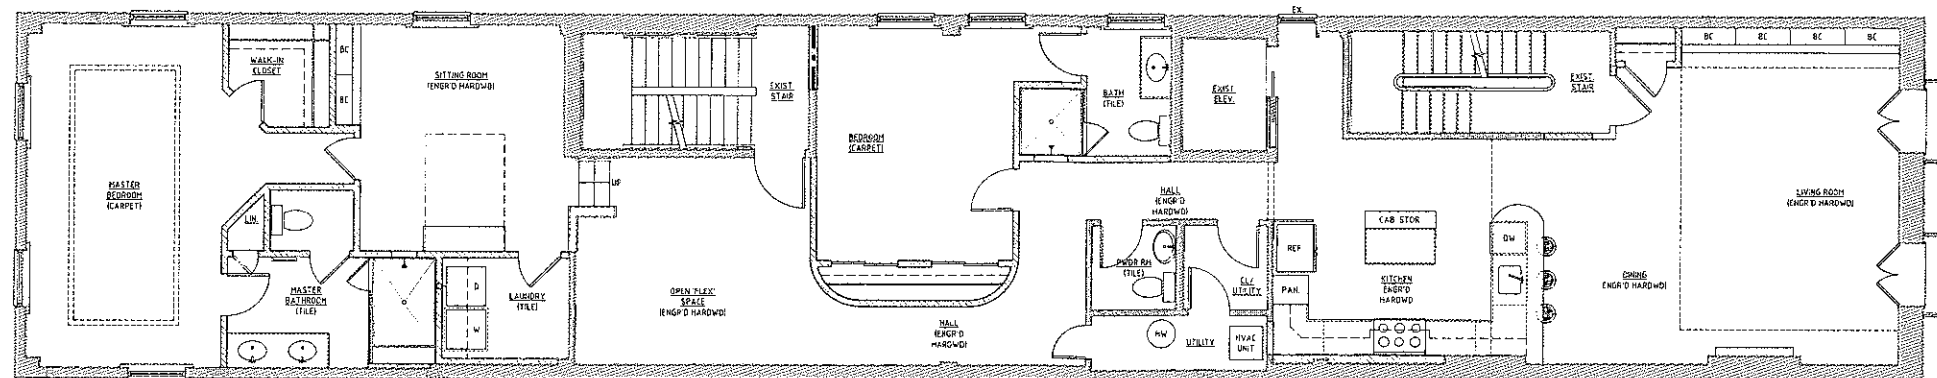


SECOND FLOOR PLAN

1/4"=1'-0"

GENERAL NOTE: THIS DRAWING IS FOR CONSTRUCTION PURPOSES ONLY. CONSULTANT, DESIGNER, CONTRACTOR, AND RESPONSIBLE FOR CHECKING AND REVISIONS SHALL BE RESPONSIBLE FOR ANY ERRORS, OMISSIONS, ETC. BEFORE PROCEEDING WITH WORK.

Matthew V. Piotrowski
 Architect, LLC
 330 Evergreen Ave
 Warminster, PA 18974
 215.675.2099

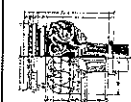

20 E. COURT

20 E. COURT STREET
 DOYLESTOWN, PA

Date	Issue
6/18/16	FOR PERMIT

2016076

DO NOT SCALE DRAWINGS

MK2.0

2ND & 3RD
 FLOOR PLANS